


AERODROME GROUND MOVEMENT
AND PARKING CHART - ICAO

APRON ELEV 1388 FT (423m)

TWR 128.0

BALKHASH

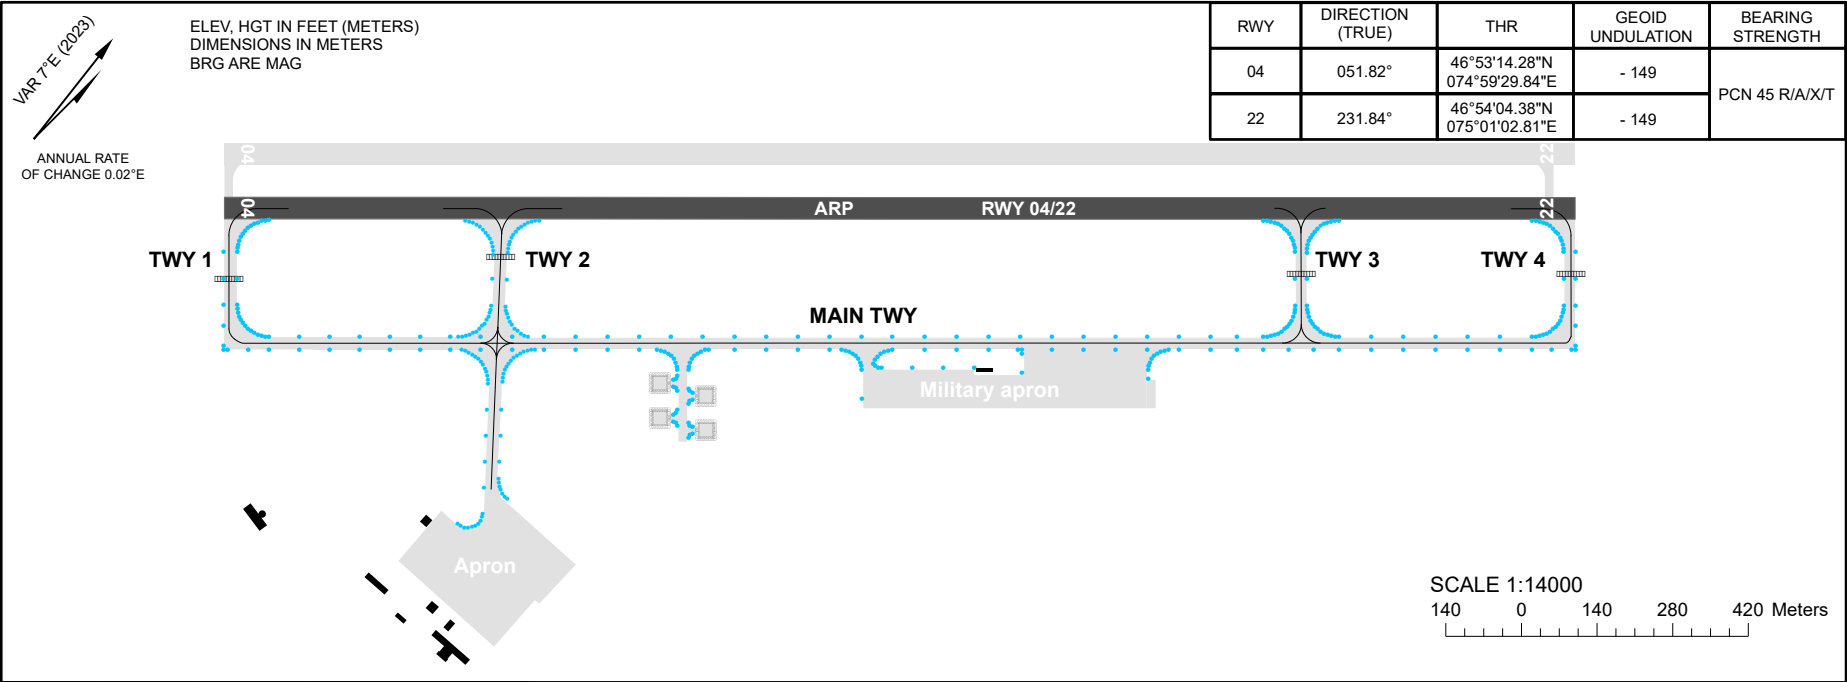



APRON	STAND	SURFACE	BEARING STRENGTH
APRON	1 - 7	CONC	PCN 51/R/B/X/T

TWY	WIDTH	SURFACE	BEARING STRENGTH
1	23m	CONC	PCN 45/R/A/X/T
2	23m	CONC	PCN 51/R/B/X/T
3	20m	CONC	PCN 45/R/A/X/T
4			

MAIN TWY:
FROM TWY1 TO TWY2 23m
FROM TWY2 TO TWY4 20m



ATS/Briefing

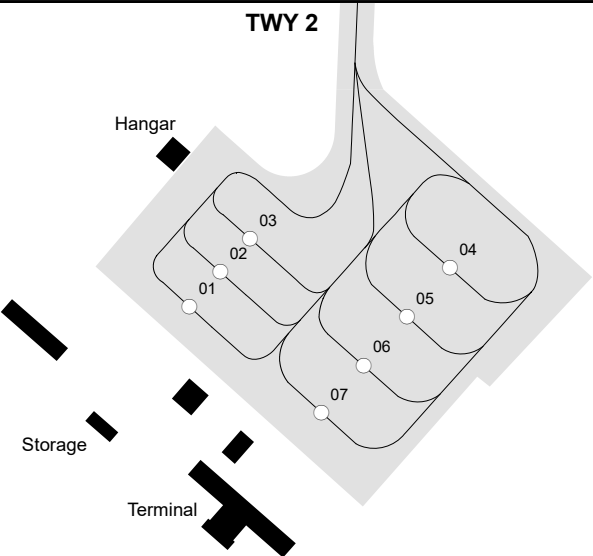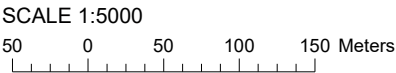

BALKHASH

STANDS CHARACTERISTICS

Apron	Stand	Coordinates	
		Latitude	Longitude
	1	46 53 04.65 N	075 00 03.97 E
	2	46 53 05.65 N	075 00 04.06 E
	3	46 53 06.59 N	075 00 04.11 E
	4	46 53 08.76 N	075 00 09.59 E
	5	46 53 07.37 N	075 00 09.50 E
	6	46 53 05.98 N	075 00 09.36 E
	7	46 53 04.62 N	075 00 09.21 E